


STATE OF ALASKA
DEPARTMENT OF TRANSPORTATION
AND
PUBLIC FACILITIES

SOUTHEAST REGION
RIGHT OF WAY MAP
ALASKA PROJECT
F—M—0935(8) 69272
SITKA
AIRPORT ACCESS ROAD

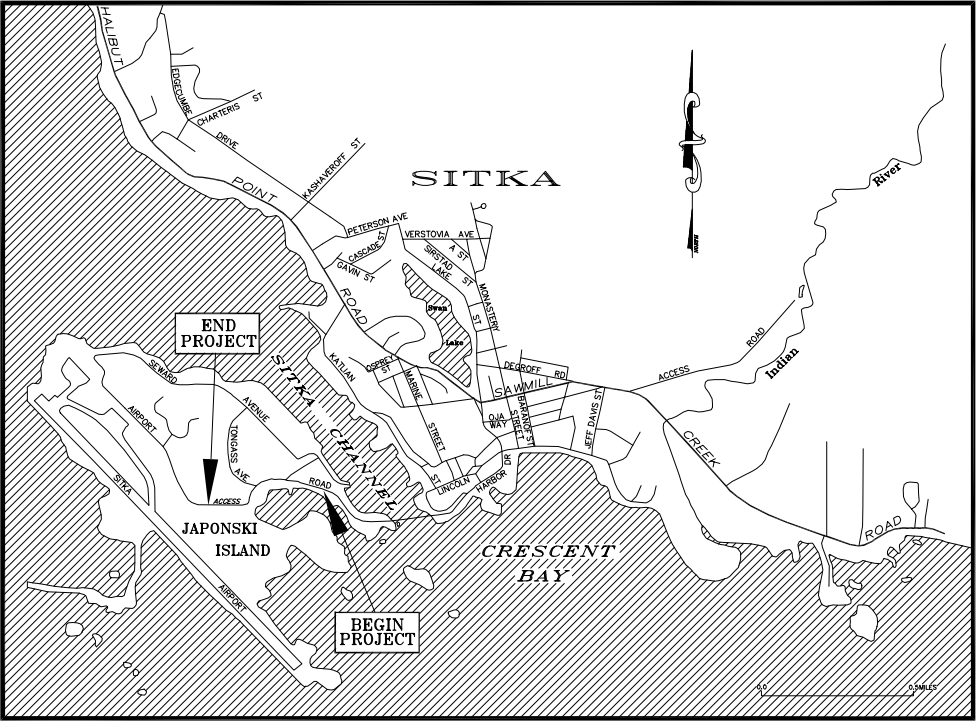

SITKA RECORDING DISTRICT

STATE OF ALASKA
DEPARTMENT OF TRANSPORTATION
AND
PUBLIC FACILITIES

APPROVED _____, 19 ____
Date


CHIEF RIGHT OF WAY AGENT
SOUTHEAST REGION

GENERAL NOTES

1. The Basis of Bearing for this project was determined by field traverse ties between recovered Department of Highways centerline monuments "P"(Sta."L" 49+76.90 PC) and "Q"(Sta."L" 47+39.41 PT) having an accepted record bearing of N 75°54'30" E
2. All Bearings shown on these plans are true bearings as oriented to the Basis of Bearing.
3. All Distances shown on these plans have been reduced to horizontal field distances.
4. Where record survey courses differ from field measured and/or computed courses, the record course is shown in parenthesis.
5. The purpose of these plans is to accurately locate and describe the existing and acquired rights of way for this project. The adjacent property boundaries shown beyond the areas of acquisition are for informational purposes only, and do not necessarily constitute a complete boundary survey.
6. The right of way plan preparation was directly supervised by the Department of Transportation and Public Facilities (DOT/PF) Senior Right of Way Engineer, Southeast Region. The location of the existing R/W corridor was computed from record information and adjusted to recovered survey monuments as shown and described. The land ownership, as shown, is accurate as of the date of acquisition.
7. The field surveying for this project was performed by the DOT/PF Locations Survey Crew. Monument field search and ties, location of topography, and field traverse adjustments were directly supervised by the Senior Locations Engineer, Southeast Region.




END PROJECT
STA. 59+50

BEGIN PROJECT
STA. 41+00

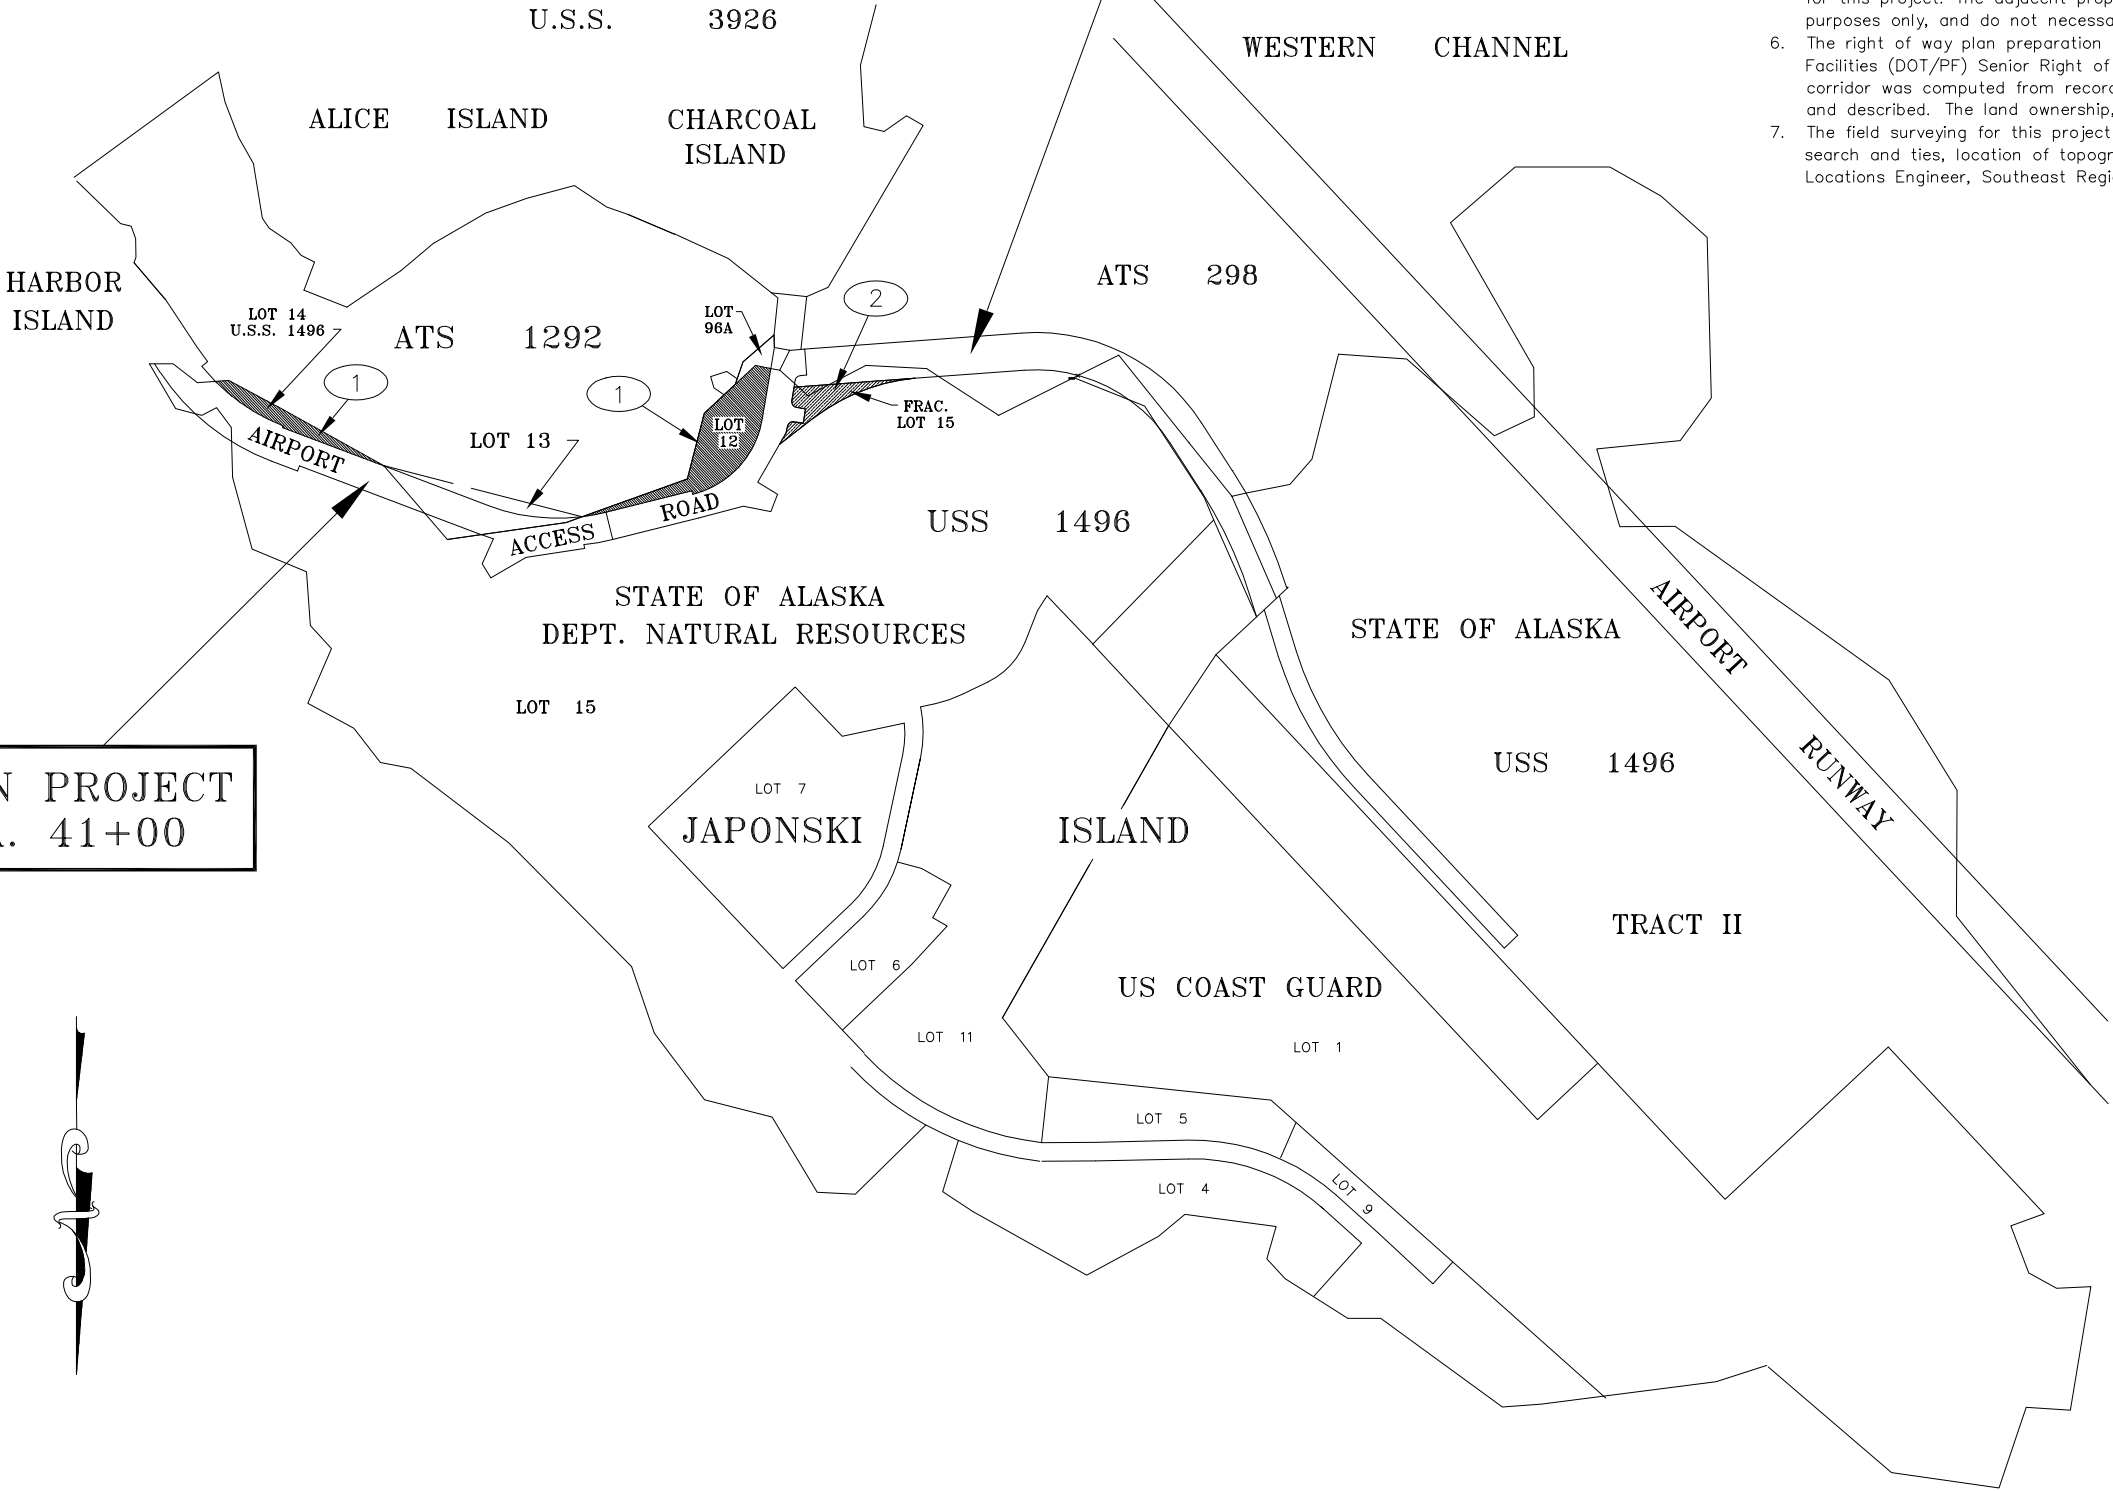

DATE	REVISIONS	BY	
STATE OF ALASKA DEPARTMENT OF TRANSPORTATION & PUBLIC FACILITIES RIGHT OF WAY MAP ALASKA PROJECT NO. F-M-0935(8) 69272 SITKA AIRPORT ACCESS ROAD			
DRAWN	RTB	DATE	6/93
CHECKED	JS	DATE	7/93
SCALE	1"=250'	SHEET	2 OF 7

SEALING COVE
ATS 1292

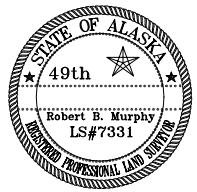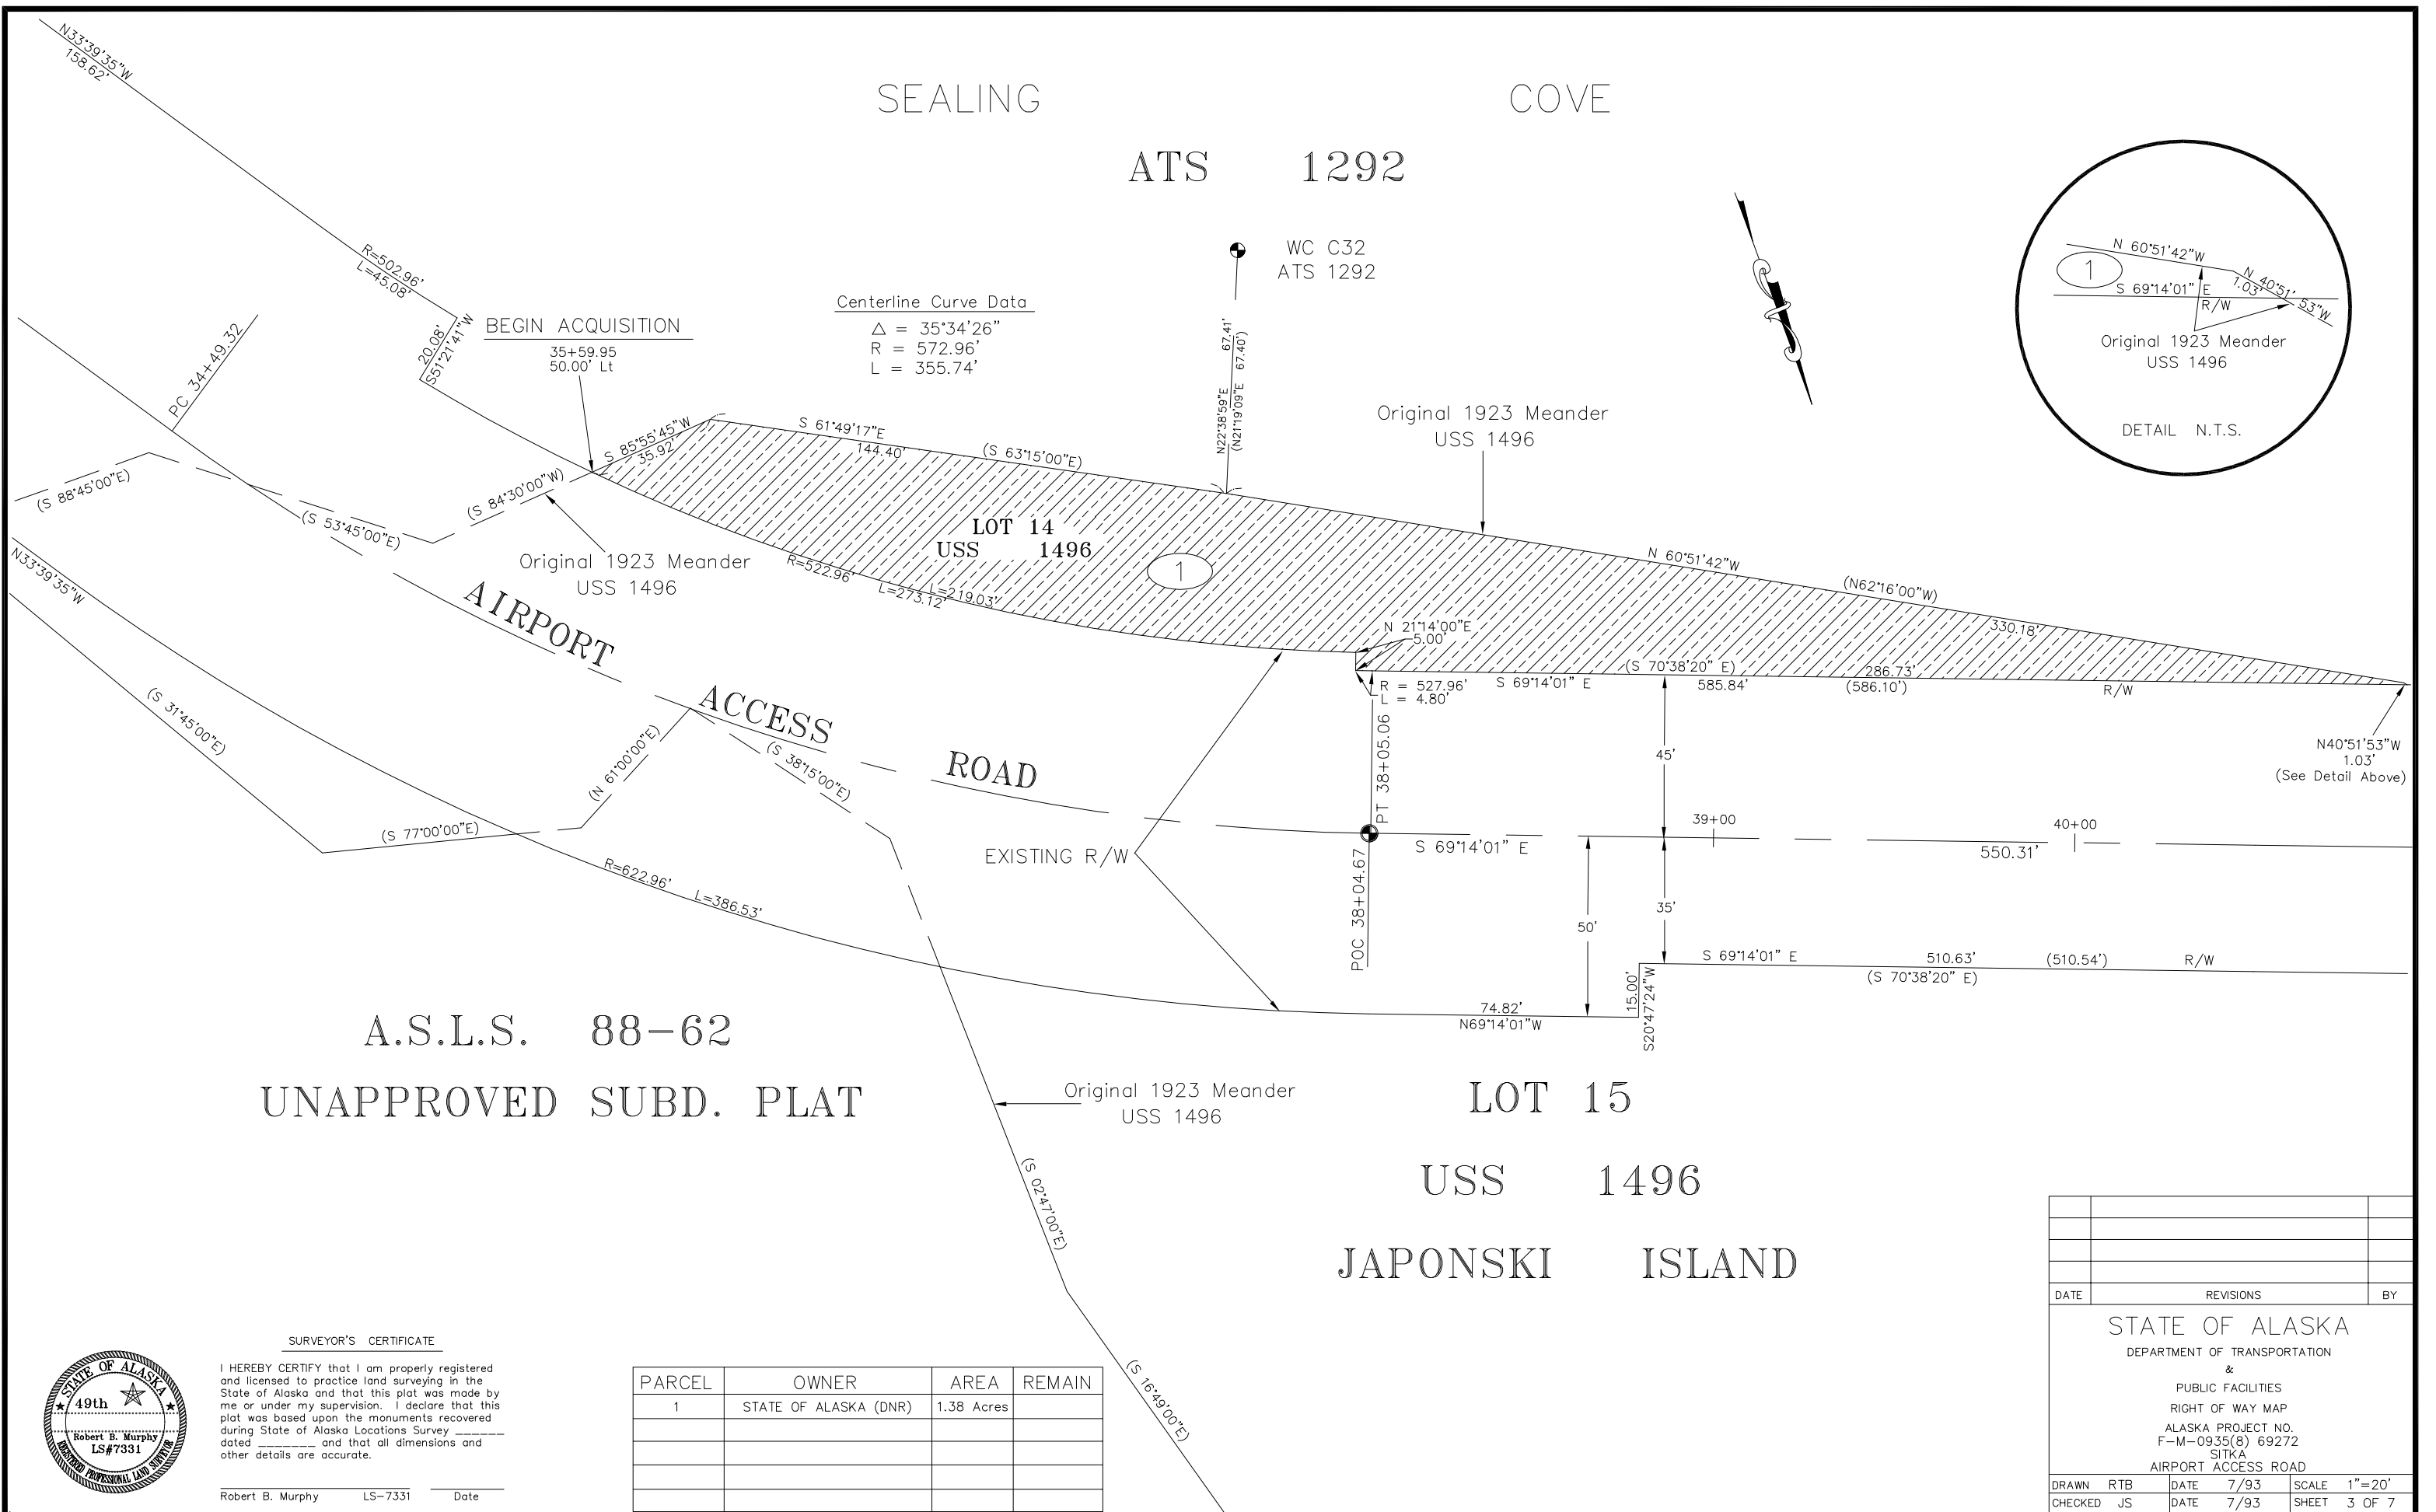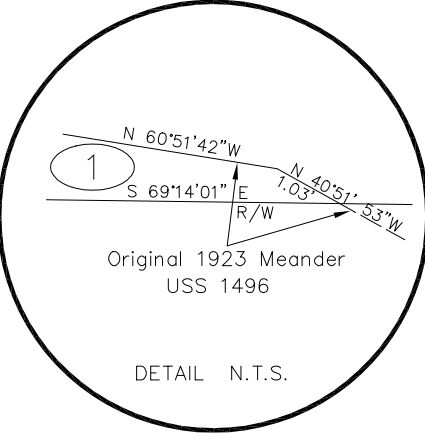

SURVEYOR'S CERTIFICATE
I HEREBY CERTIFY that I am properly registered and licensed to practice land surveying in the State of Alaska and that this plat was made by me or under my supervision. I declare that this plat was based upon the monuments recovered during State of Alaska Locations Survey _____ dated _____ and that all dimensions and other details are accurate.
Robert B. Murphy LS-7331 Date _____

PARCEL	OWNER	AREA	REMAIN
1	STATE OF ALASKA (DNR)	1.38 Acres	



DATE	REVISIONS	BY
STATE OF ALASKA		
DEPARTMENT OF TRANSPORTATION		
&		
PUBLIC FACILITIES		
RIGHT OF WAY MAP		
ALASKA PROJECT NO.		
F-M-0935(8) 69272		
SITKA		
AIRPORT ACCESS ROAD		
DRAWN	RTB	DATE 7/93
CHECKED	JS	DATE 7/93
SCALE	1"=20'	SHEET 3 OF 7

SEALING COVE

ATS 1292

BEGIN PROJECT
STA. "0" 41+00

"0" LINE CURVE DATA	R/W C/L CURVE DATA
$\Delta = 58^{\circ}13'44"$	$\Delta = 34^{\circ}51'29"$
R = 636.62'	R = 572.96'
T = 354.55'	T = 179.87'
L = 646.99'	L = 348.58'

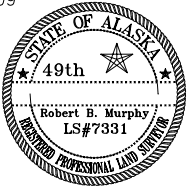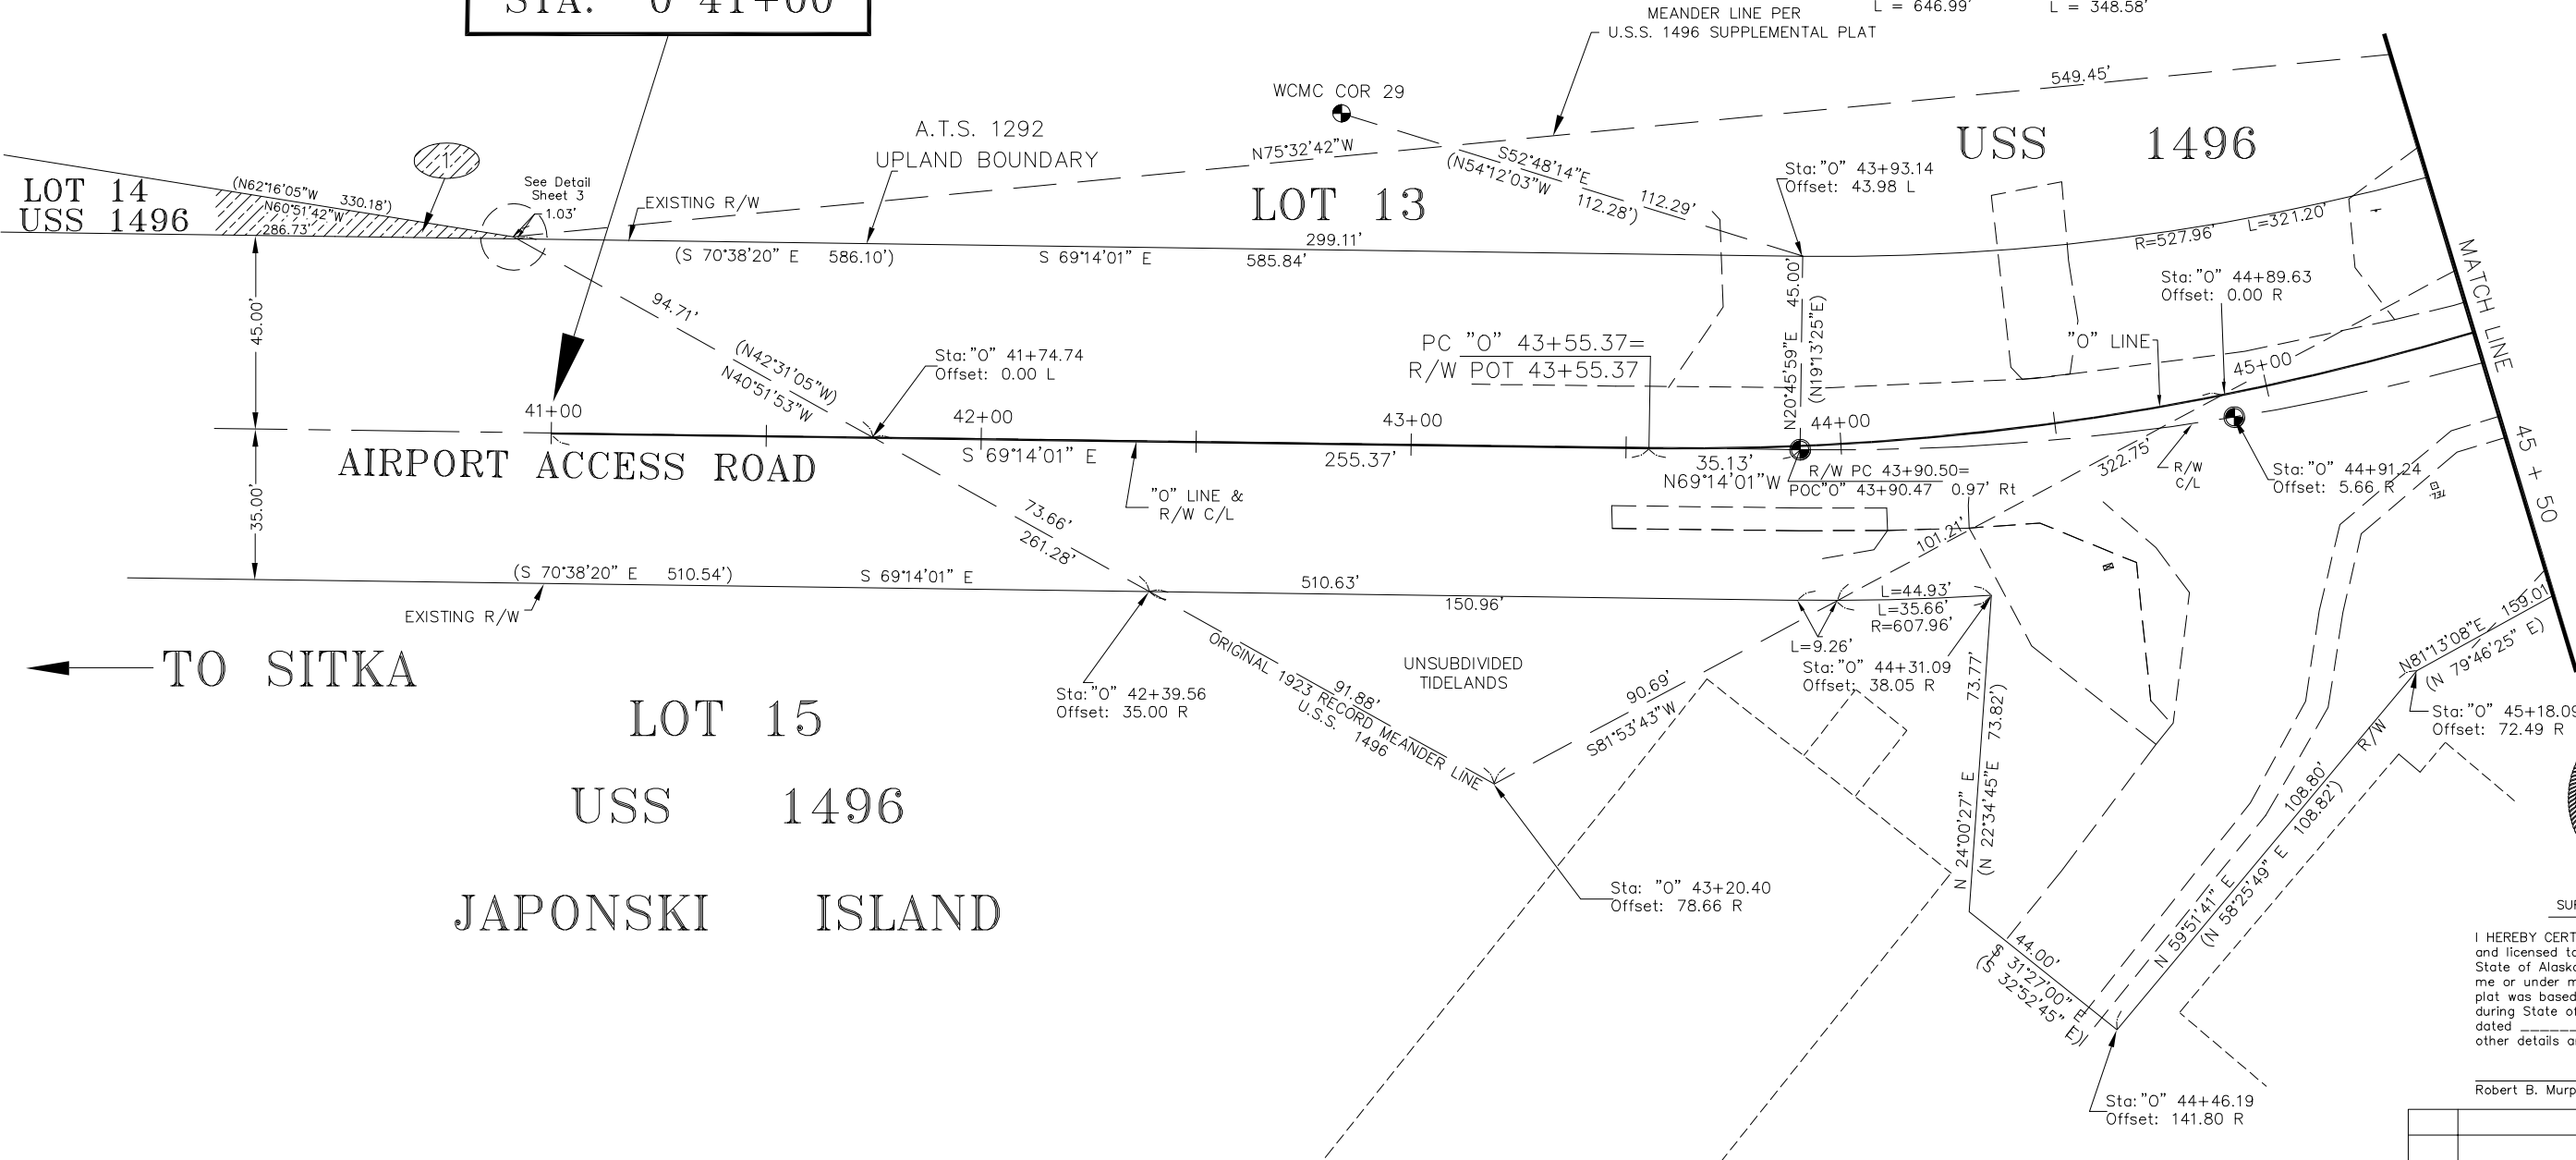


SURVEYOR'S CERTIFICATE

I HEREBY CERTIFY that I am properly registered and licensed to practice land surveying in the State of Alaska and that this plat was made by me or under my supervision. I declare that this plat was based upon the monuments recovered during State of Alaska Locations Survey _____ dated _____ and that all dimensions and other details are accurate.

Robert B. Murphy LS-7331 Date _____

PARCEL	OWNER	AREA	REMAIN
1	STATE OF ALASKA (DNR)	SEE SHT 3	


DATE	REVISIONS	BY
STATE OF ALASKA DEPARTMENT OF TRANSPORTATION & PUBLIC FACILITIES RIGHT OF WAY MAP ALASKA PROJECT NO. F-M-0935(8) 69272 SITKA AIRPORT ACCESS ROAD		
DRAWN	RTB	DATE 6/93
CHECKED	JS	DATE 6/93
		SCALE 1"=20'
		SHEET 4 OF 7

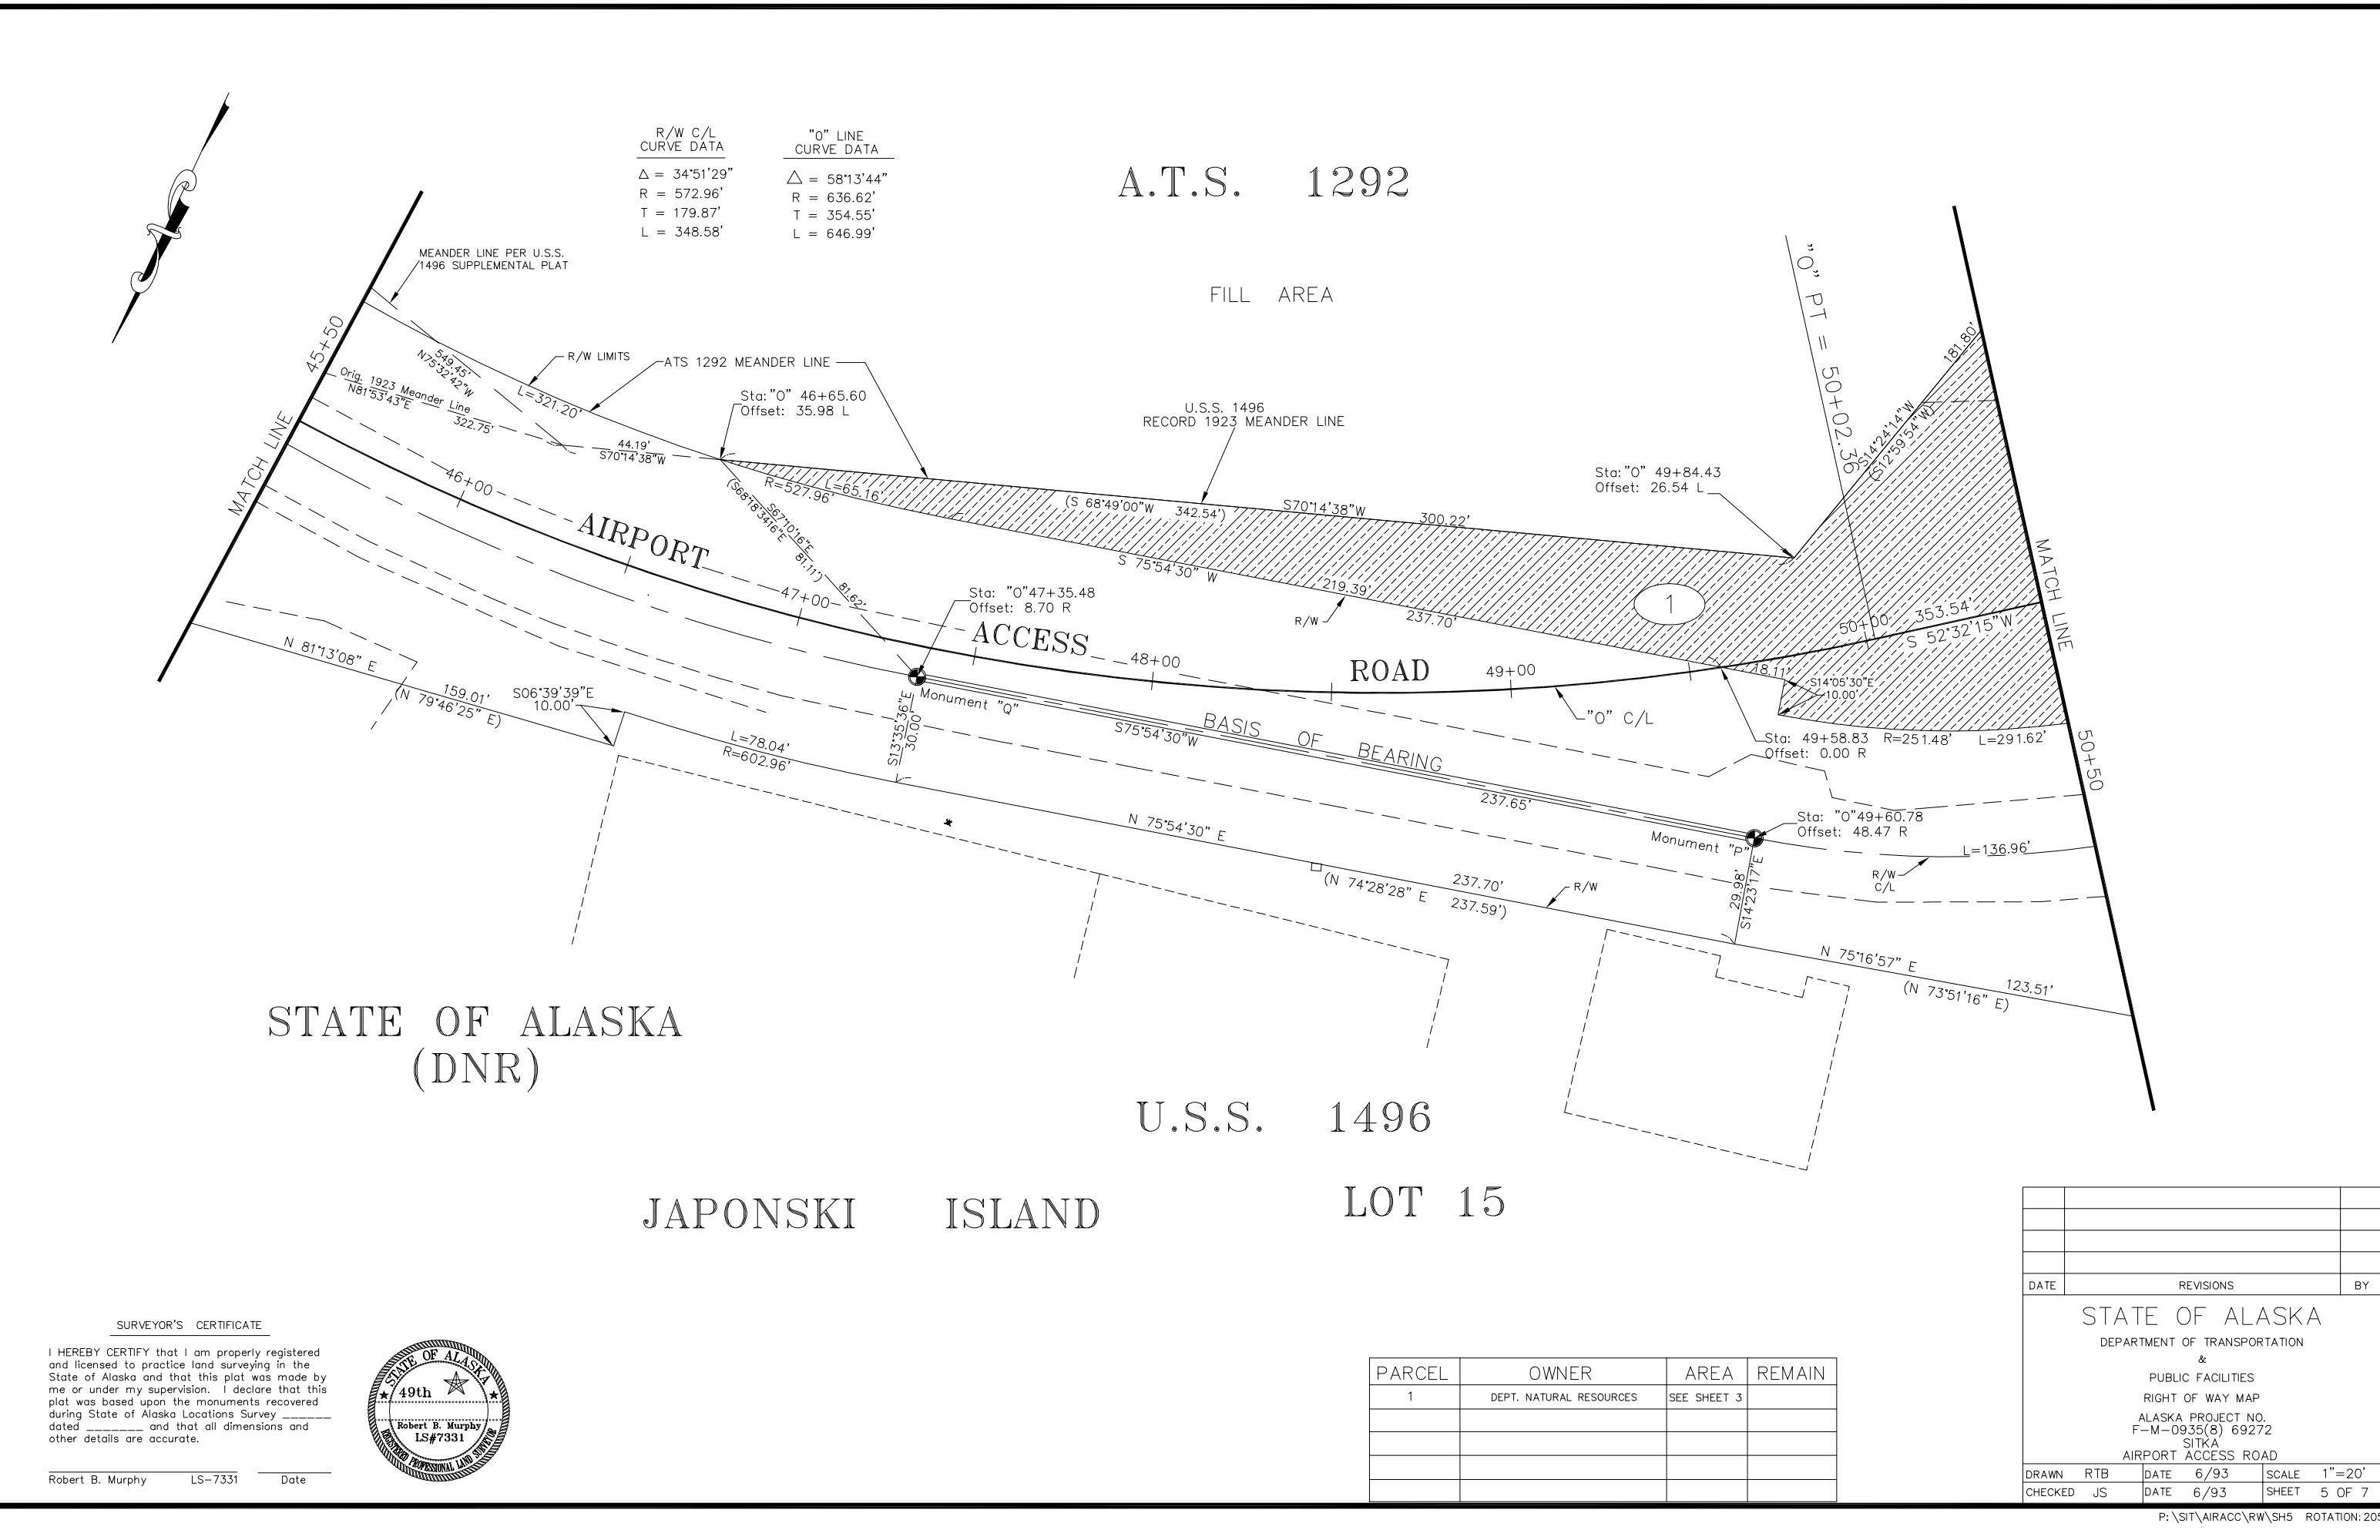

SURVEYOR'S CERTIFICATE


I HEREBY CERTIFY that I am properly registered and licensed to practice land surveying in the State of Alaska and that this plat was made by me or under my supervision. I declare that this plat was based upon the monuments recovered during State of Alaska Locations Survey dated _____ and that all dimensions and other details are accurate.

Robert B. Murphy LS-7331 Date _____

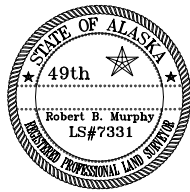

PARCEL	OWNER	AREA	REMAIN
1	DEPT. NATURAL RESOURCES	SEE SHEET 3	


DATE	REVISIONS	BY
STATE OF ALASKA DEPARTMENT OF TRANSPORTATION & PUBLIC FACILITIES RIGHT OF WAY MAP ALASKA PROJECT NO. F-M-0935(8) 69272 SITKA AIRPORT ACCESS ROAD		
DRAWN	RTB	DATE 6/93
CHECKED	JS	DATE 6/93
		SCALE 1"=20'
		SHEET 5 OF 7

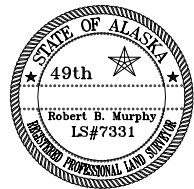

SURVEYOR'S CERTIFICATE

I HEREBY CERTIFY that I am properly registered and licensed to practice land surveying in the State of Alaska and that this plat was made by me or under my supervision. I declare that this plat was based upon the monuments recovered during State of Alaska Locations Survey _____ dated _____ and that all dimensions and other details are accurate.

Robert B. Murphy LS-7331 Date _____

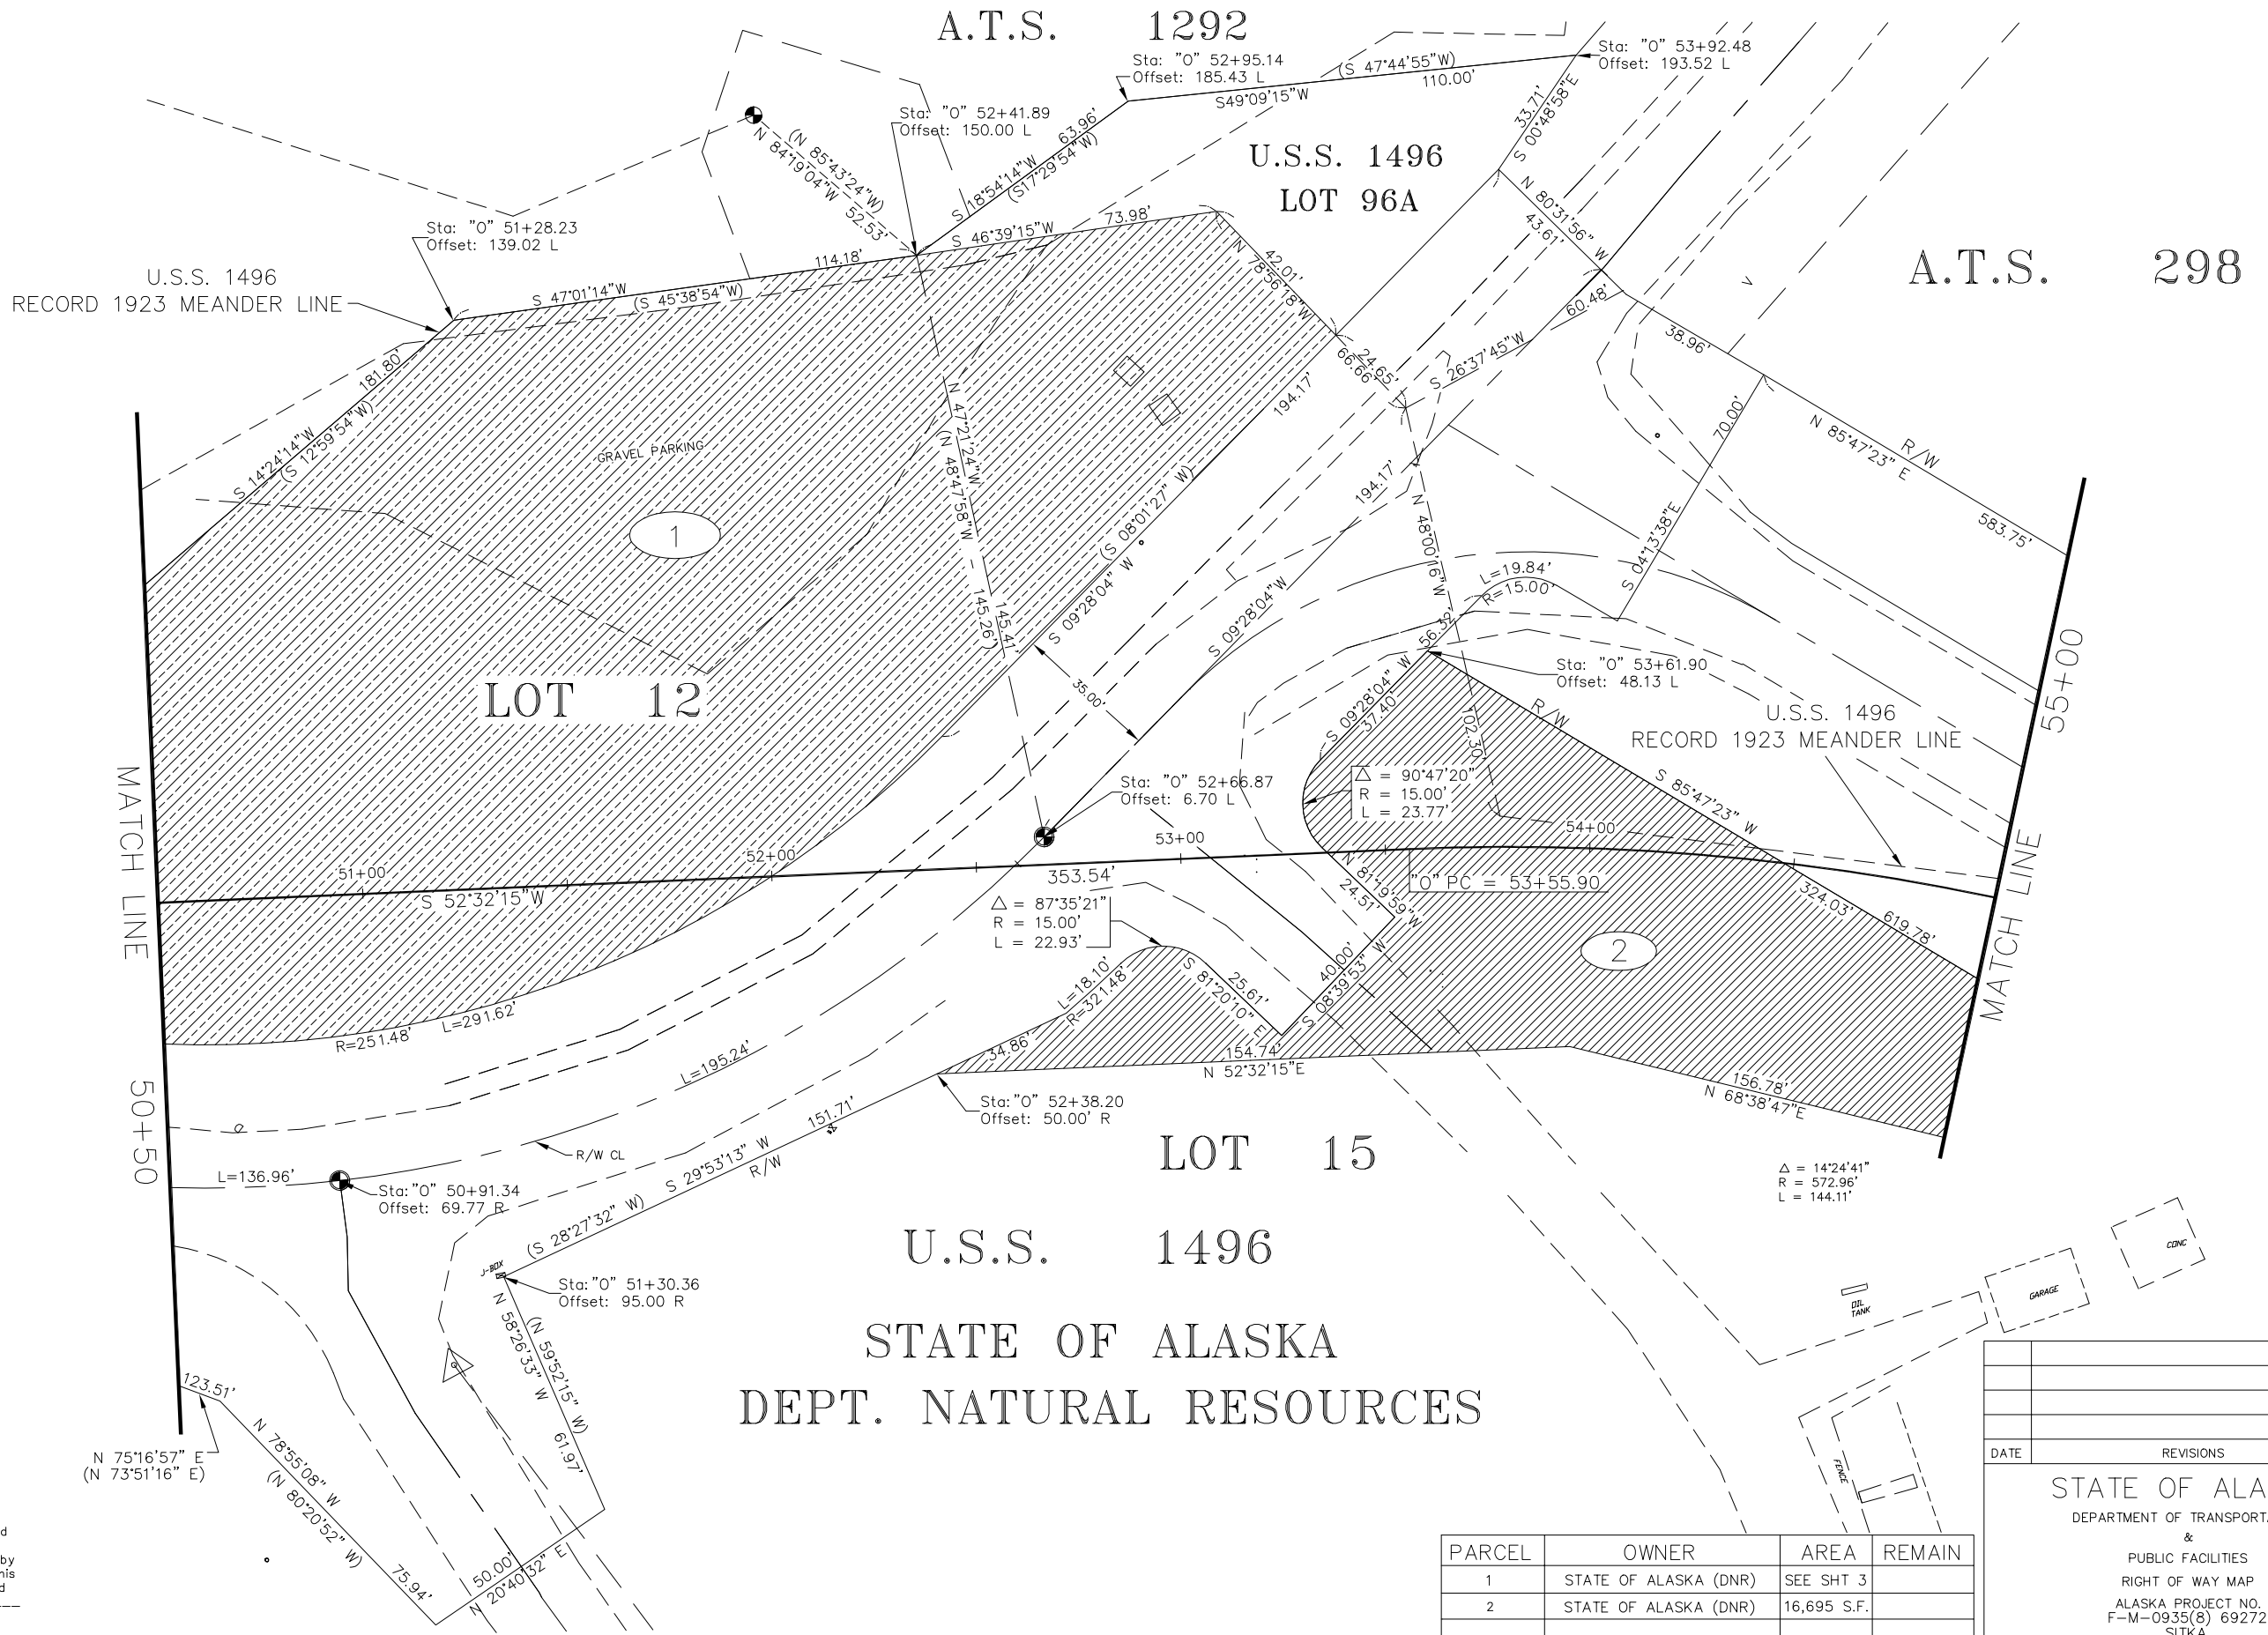


U.S.S. 1496
STATE OF ALASKA
DEPT. NATURAL RESOURCES

PARCEL	OWNER	AREA	REMAIN
1	STATE OF ALASKA (DNR)	SEE SHT 3	
2	STATE OF ALASKA (DNR)	16,695 S.F.	

DATE	REVISIONS	BY	
STATE OF ALASKA DEPARTMENT OF TRANSPORTATION & PUBLIC FACILITIES RIGHT OF WAY MAP ALASKA PROJECT NO. F-M-0935(8) 69272 SITKA AIRPORT ACCESS ROAD			
DRAWN	RTB	DATE	6/93
CHECKED	JS	DATE	6/93
SCALE	1"=20'	SHEET	6 OF 7

A.T.S. 298

END PROJECT
STA. 59+50

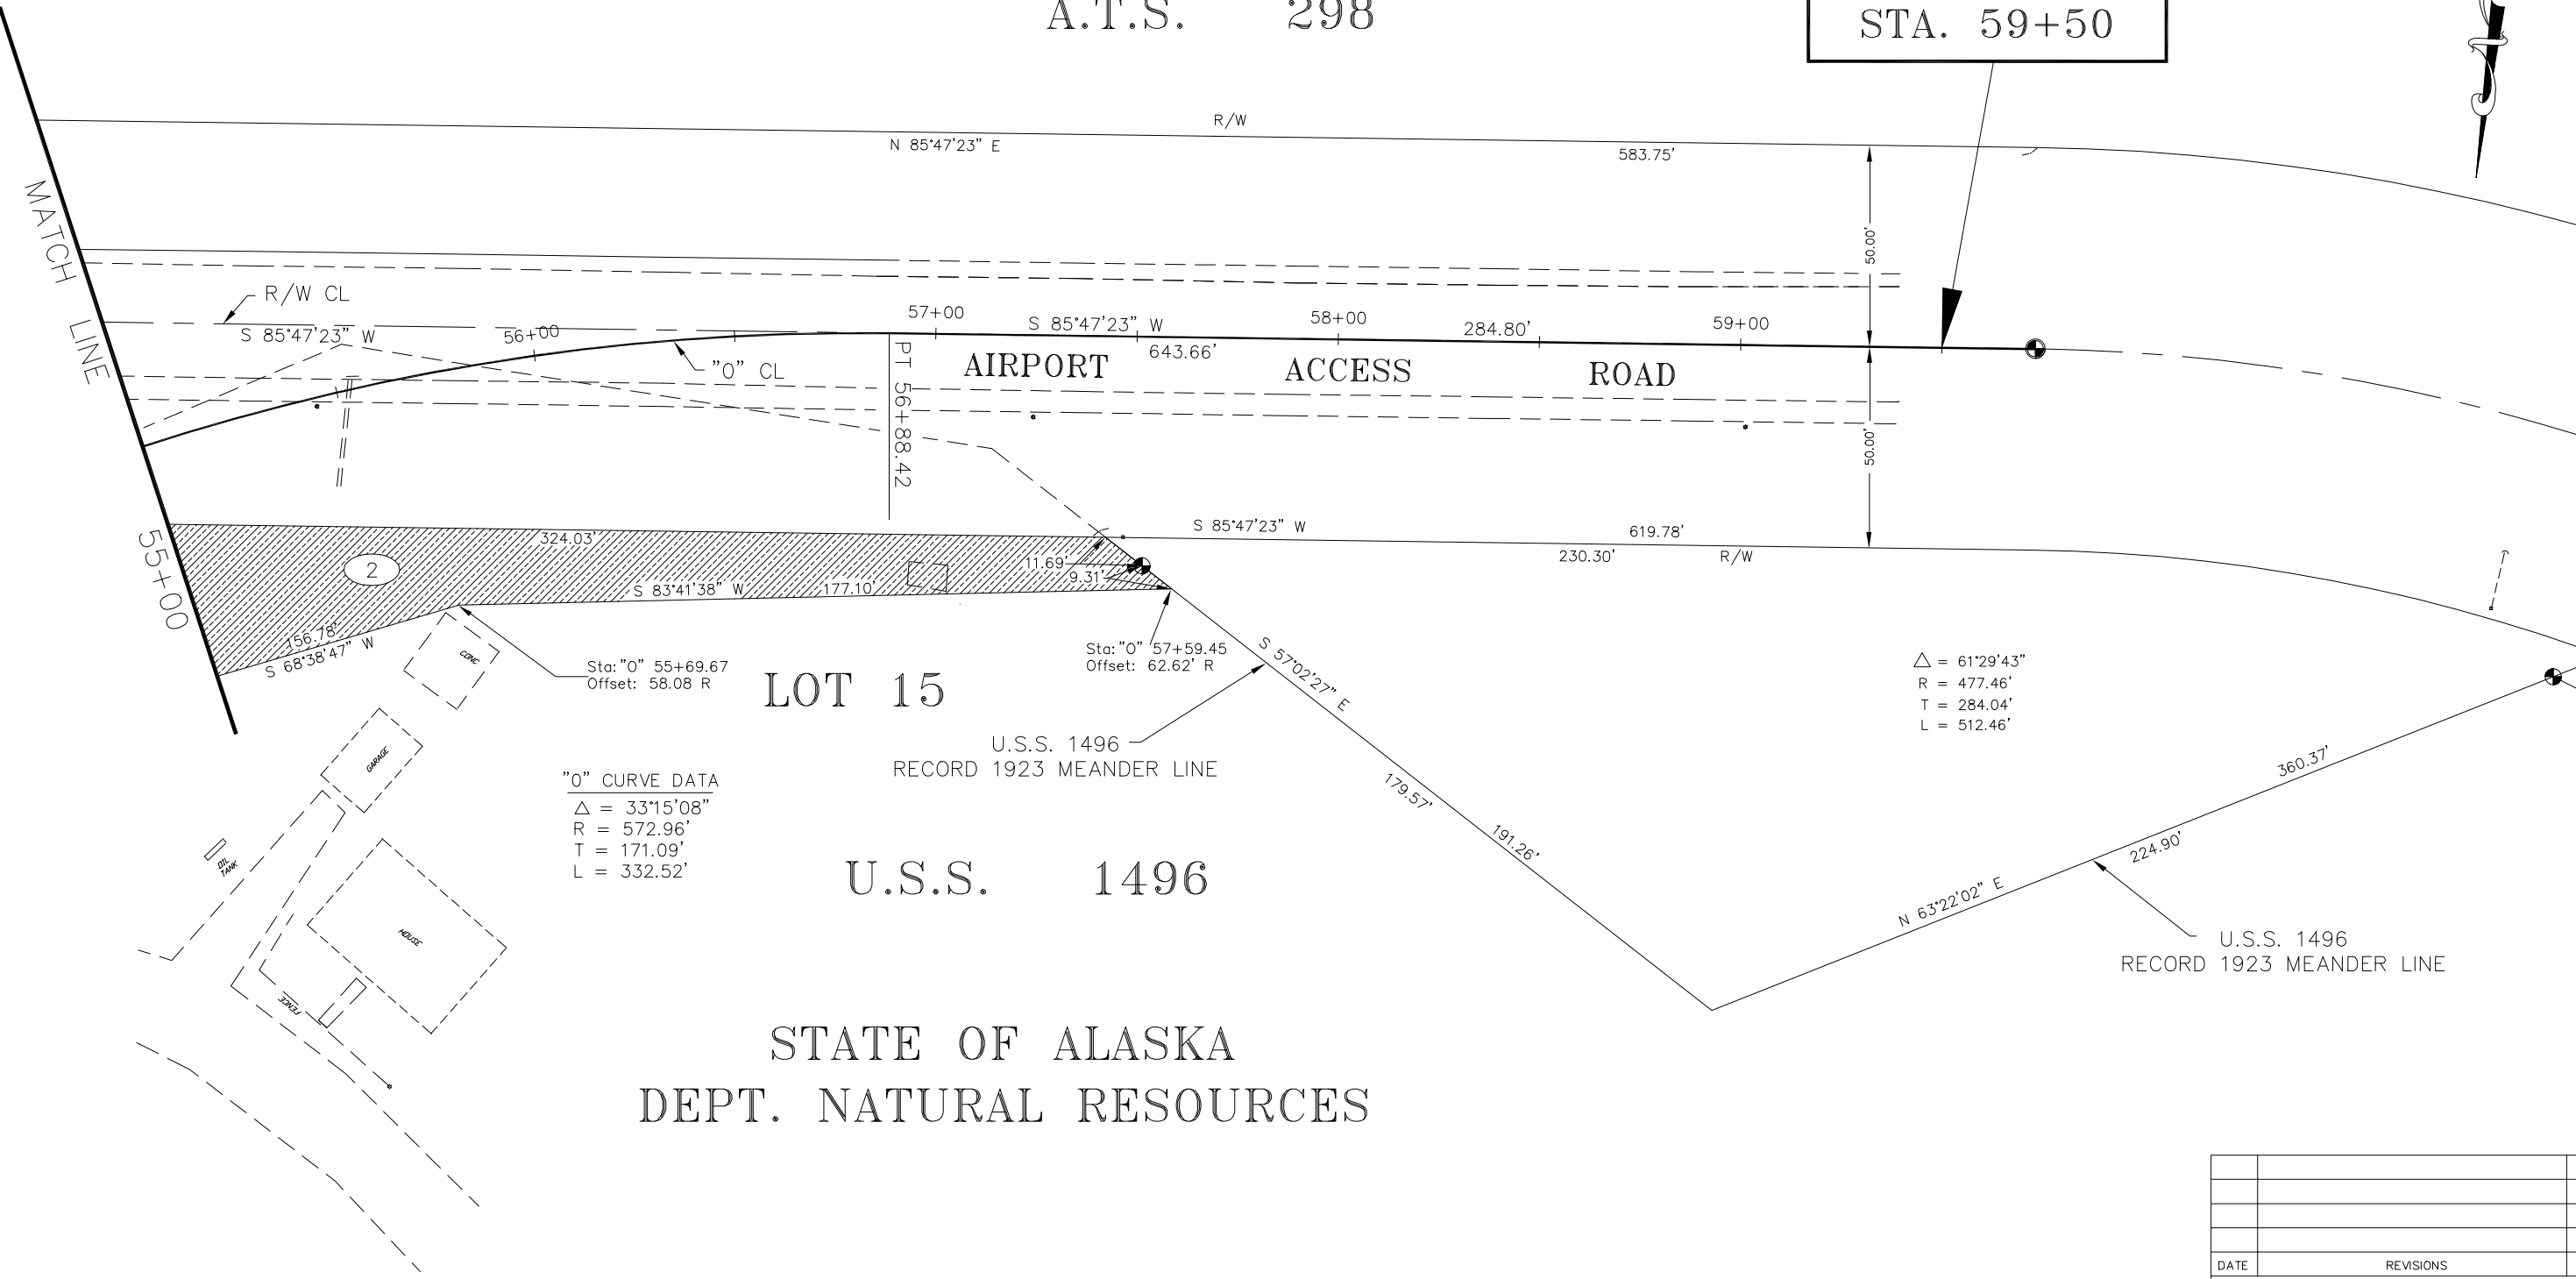

"O" CURVE DATA
Δ = 33°15'08"
R = 572.96'
T = 171.09'
L = 332.52'


Δ = 61°29'43"
R = 477.46'
T = 284.04'
L = 512.46'

STATE OF ALASKA
DEPT. NATURAL RESOURCES

PARCEL	OWNER	AREA	REMAIN
2	STATE OF ALASKA (DNR)	SEE SHT 6	

SURVEYOR'S CERTIFICATE
I HEREBY CERTIFY that I am properly registered and licensed to practice land surveying in the State of Alaska and that this plat was made by me or under my supervision. I declare that this plat was based upon the monuments recovered during State of Alaska Locations Survey _____ dated _____ and that all dimensions and other details are accurate.

Robert B. Murphy LS-7331 Date _____

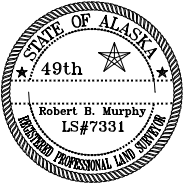

DATE	REVISIONS	BY
STATE OF ALASKA DEPARTMENT OF TRANSPORTATION & PUBLIC FACILITIES RIGHT OF WAY MAP ALASKA PROJECT NO. F-M-0935(8) 69272 SITKA AIRPORT ACCESS ROAD		
DRAWN	RTB	DATE 6/93
CHECKED	JS	DATE 6/93
SCALE	1"=20'	
SHEET	7 OF 7	